


EXISTING OFFICE LAYOUT

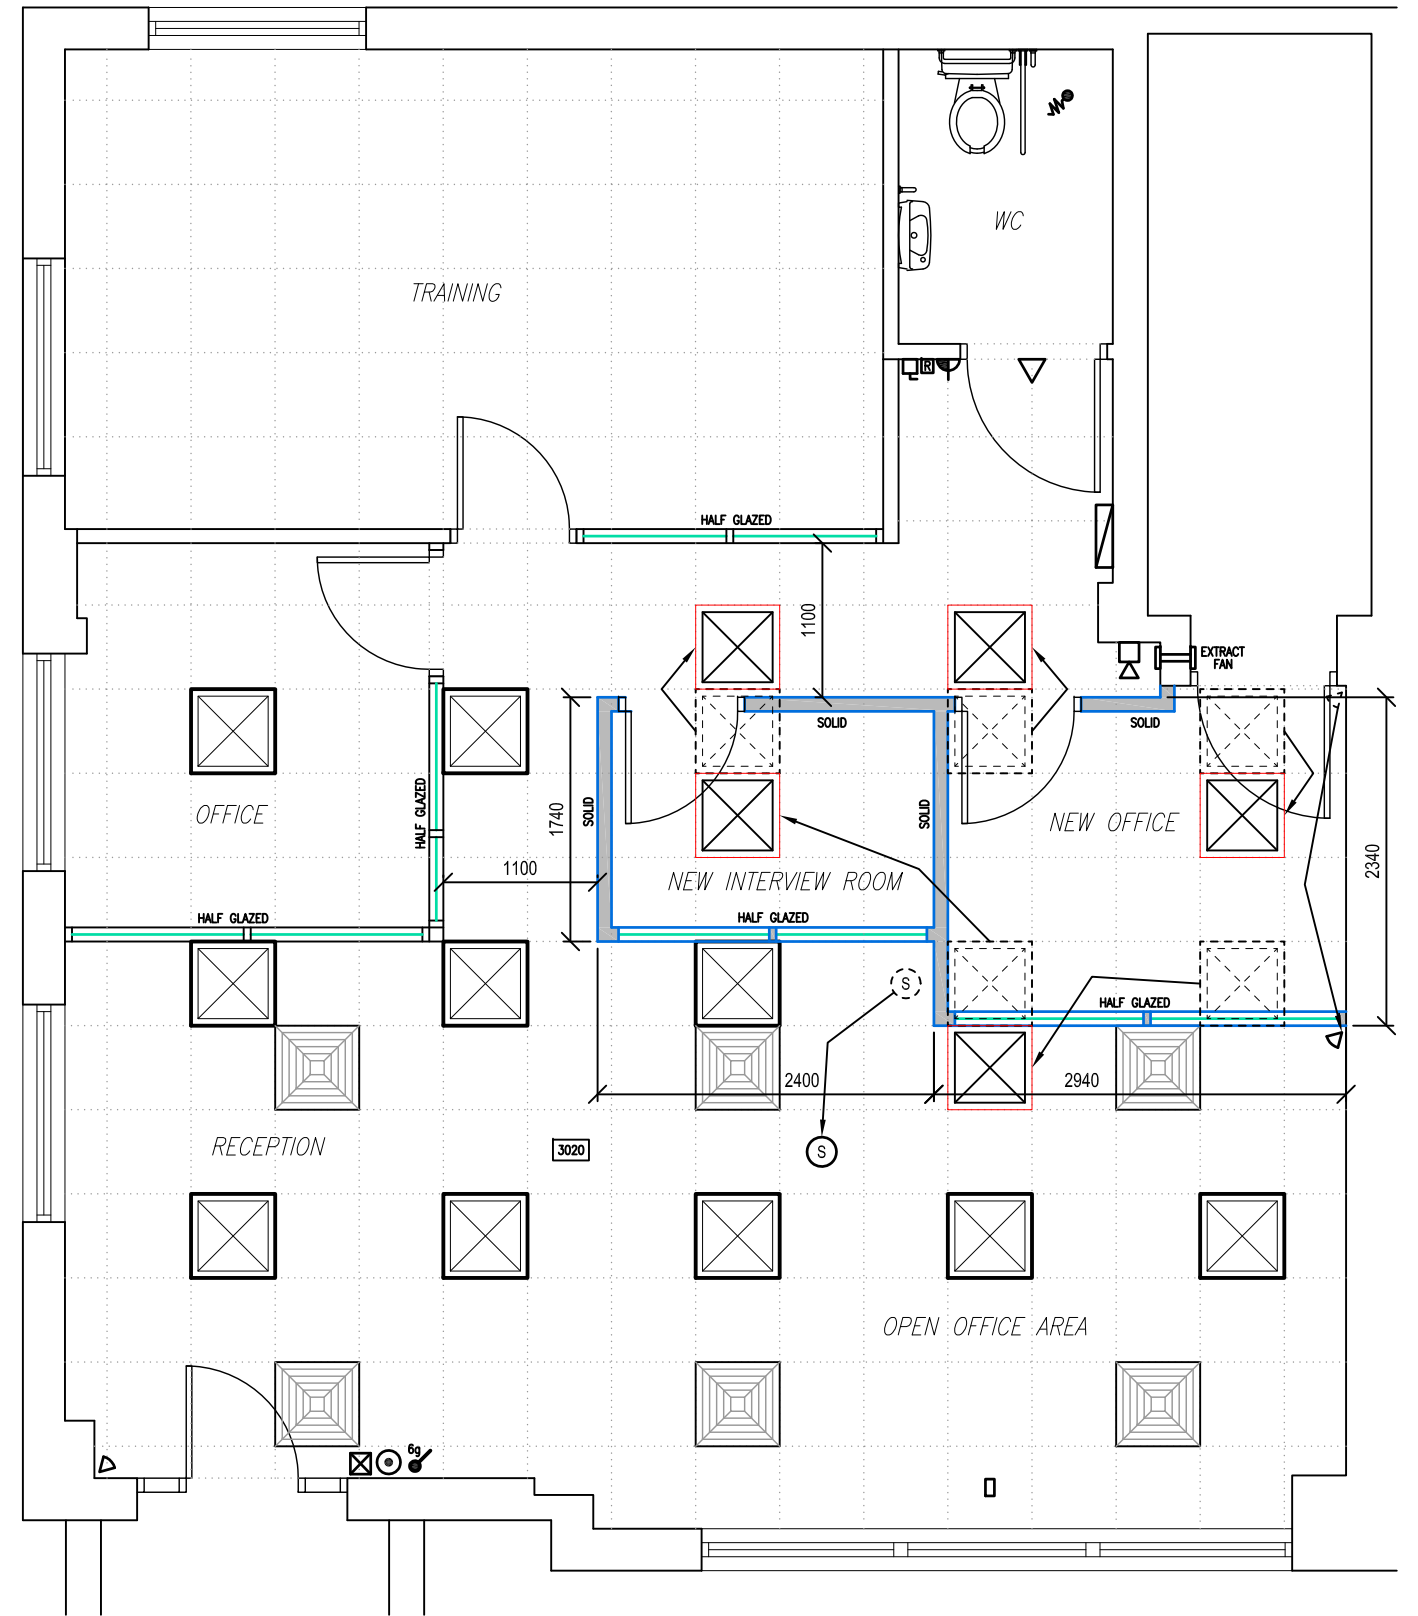

PROPOSED OFFICE LAYOUT